


VIRGINIA UNIFORM CODING SYSTEM




For Erosion and Sediment Control Practices

NO.	TITLE	KEY	SYMBOL
3.02	TEMPORARY STONE CONSTRUCTION ENTRANCE	CE	
3.05	SILT FENCE	SF	
3.06	TREE PROTECTION FENCE	TP	
3.32	PERMANENT SEEDING	PS	
3.02	WASH RACK	WR	

EROSION AND SILTATION CONTROLS TO BE INSPECTED AND MAINTAINED DAILY

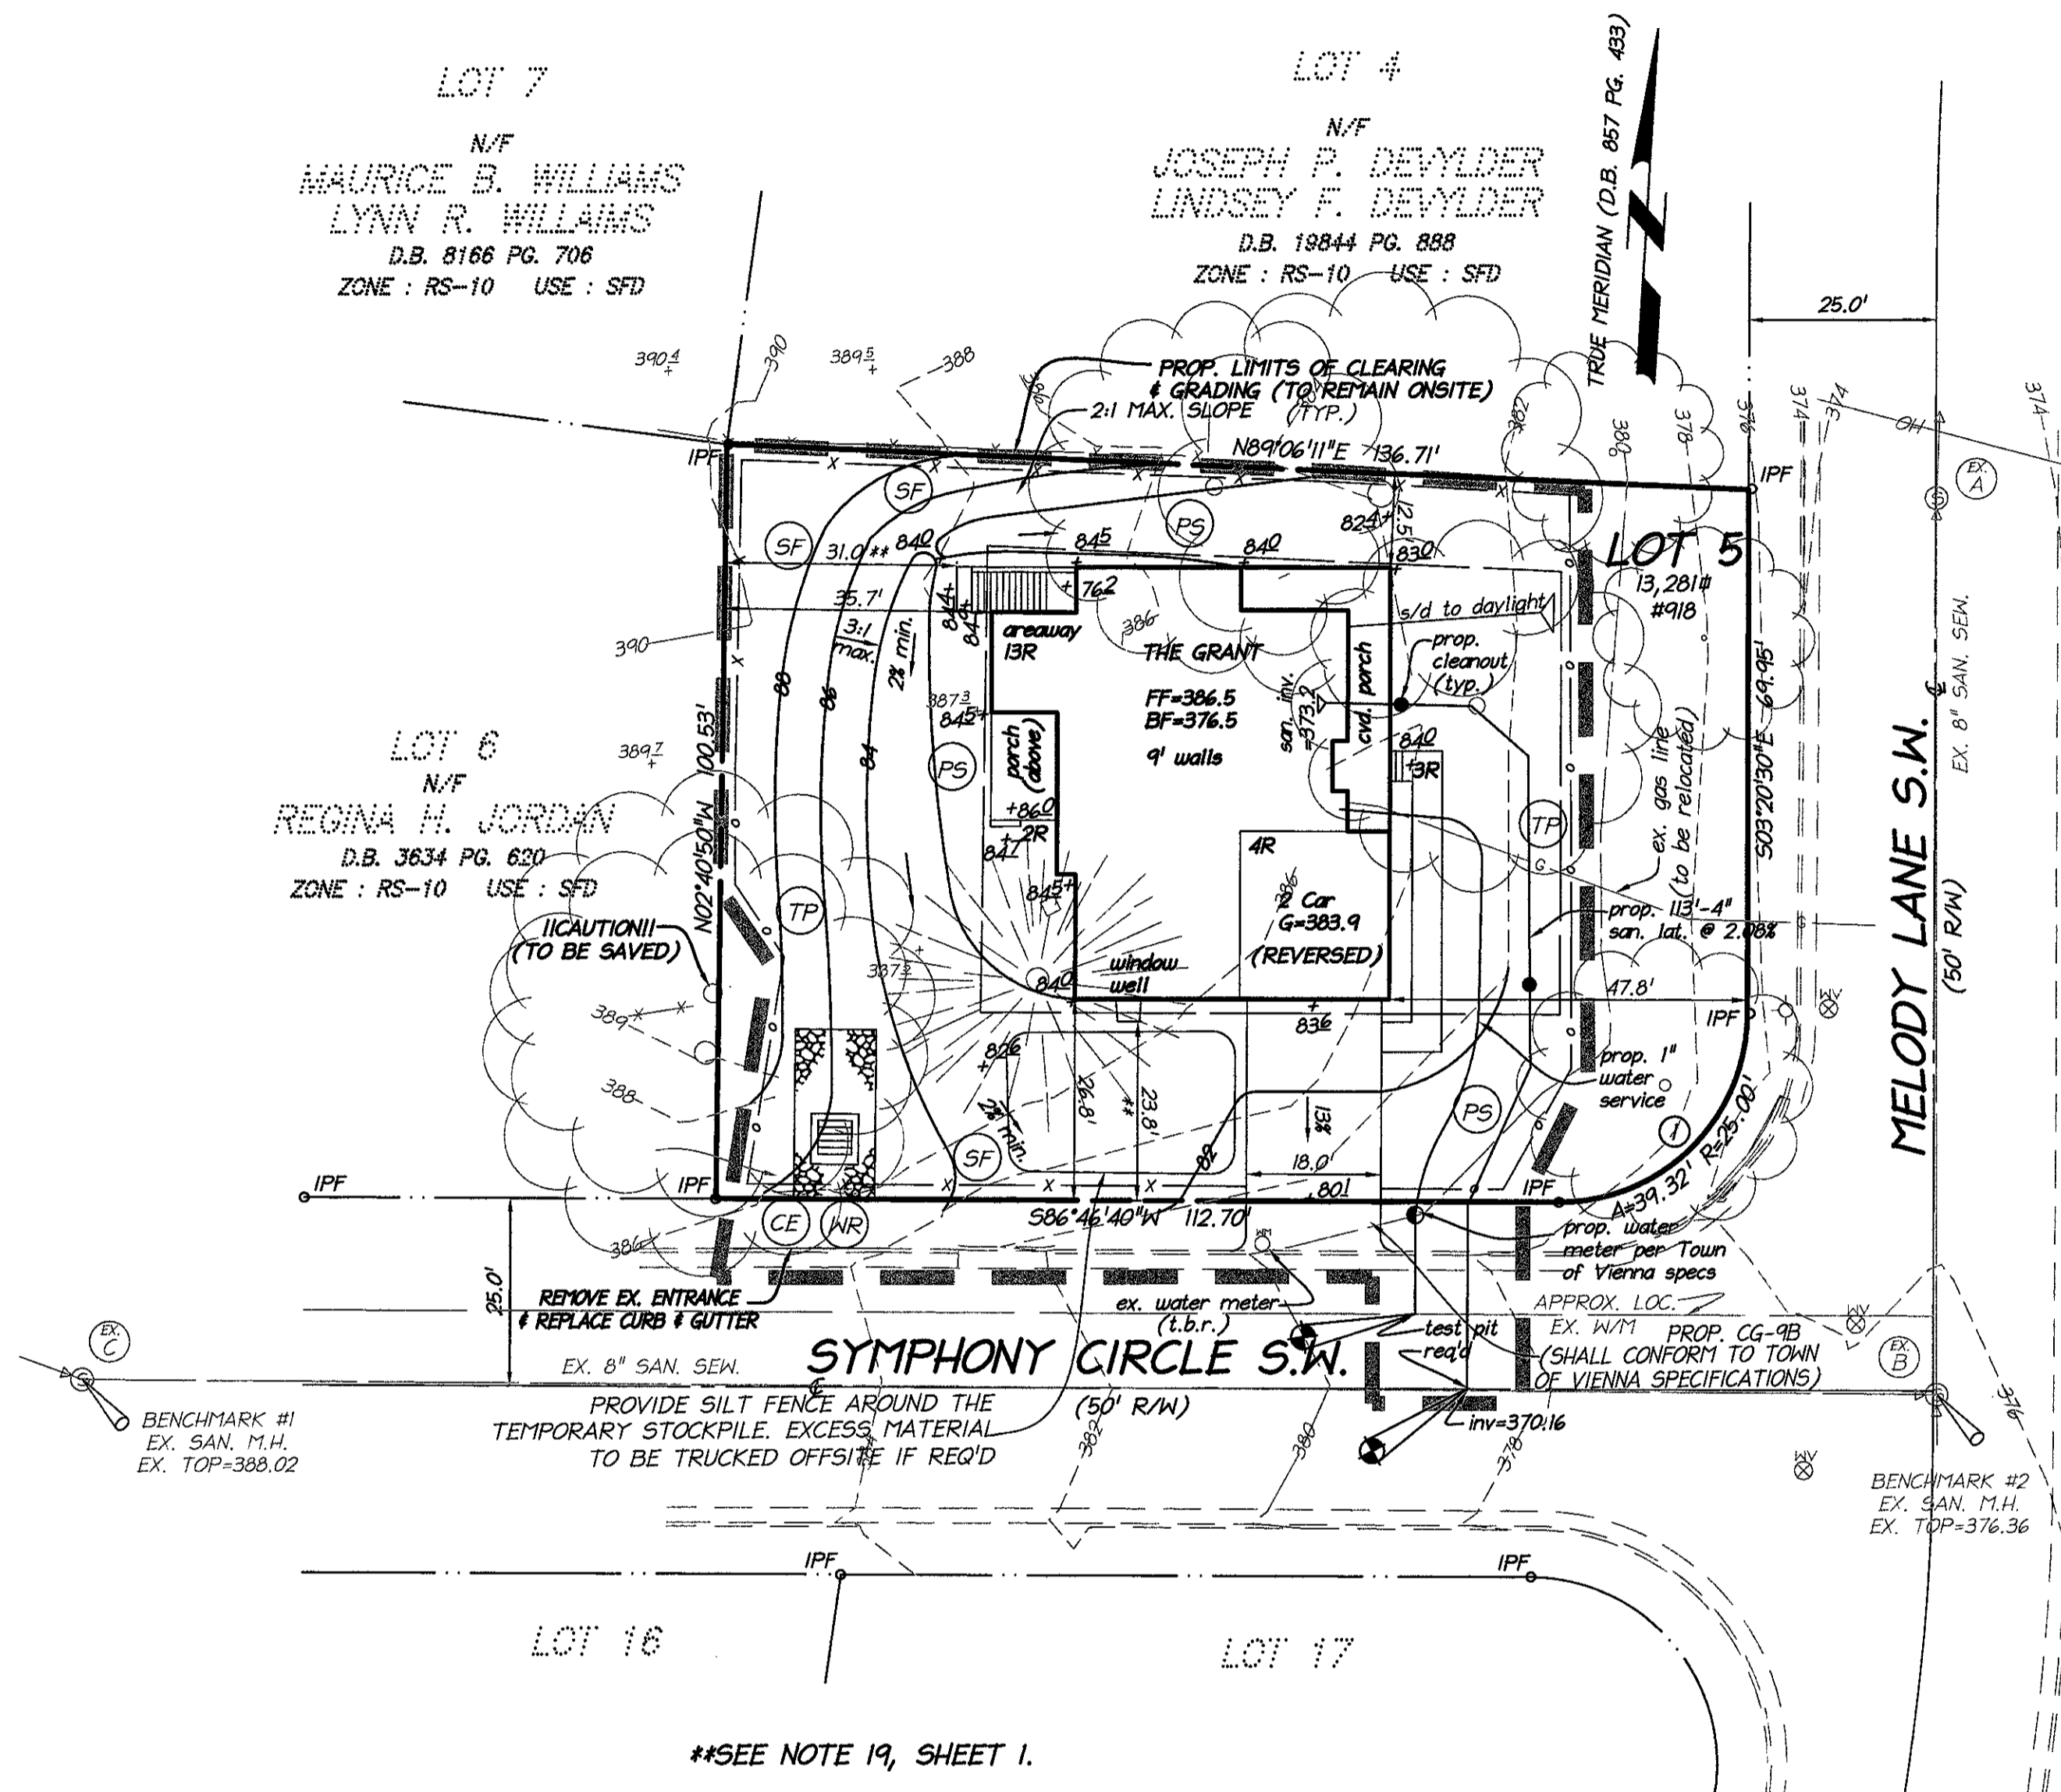

SEE NOTE 19, SHEET 1.

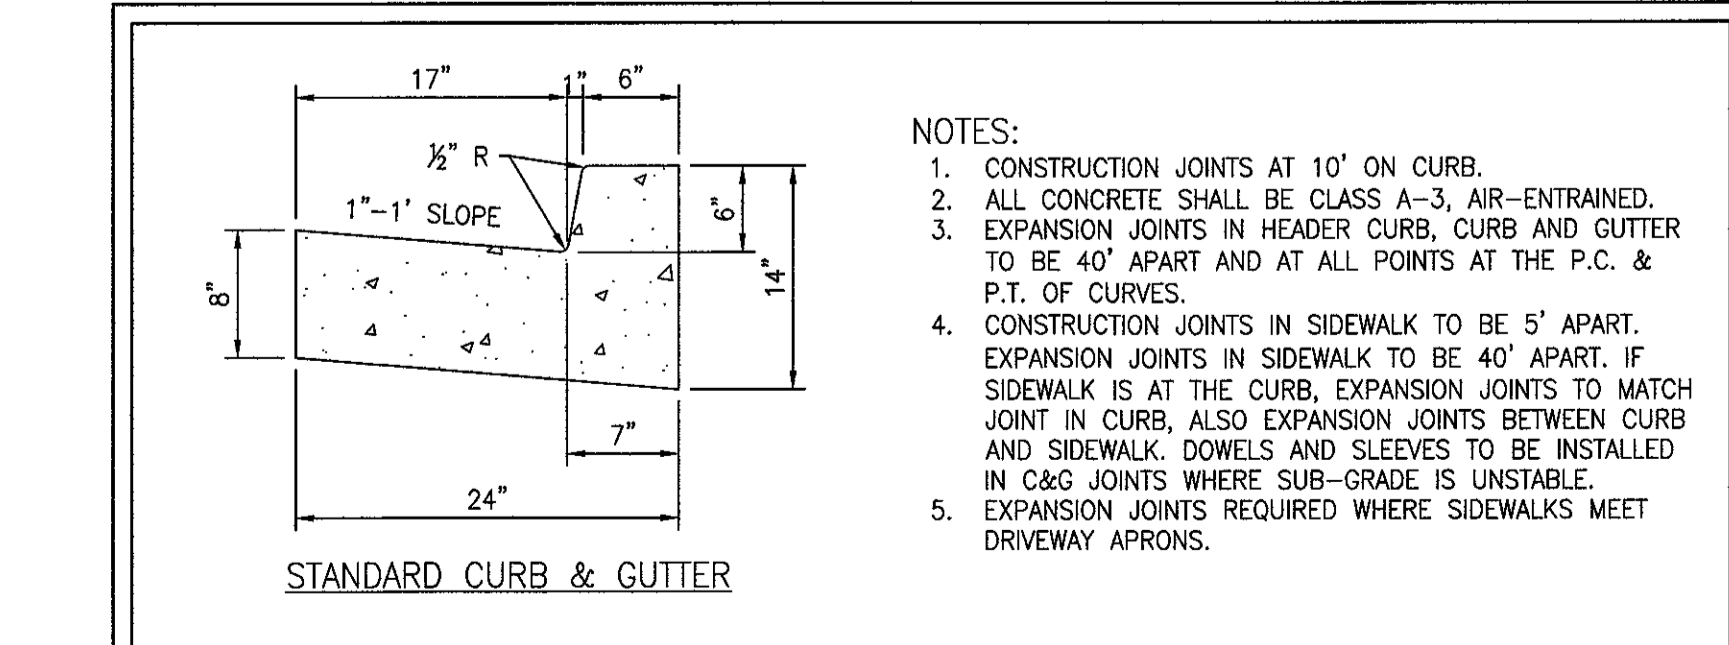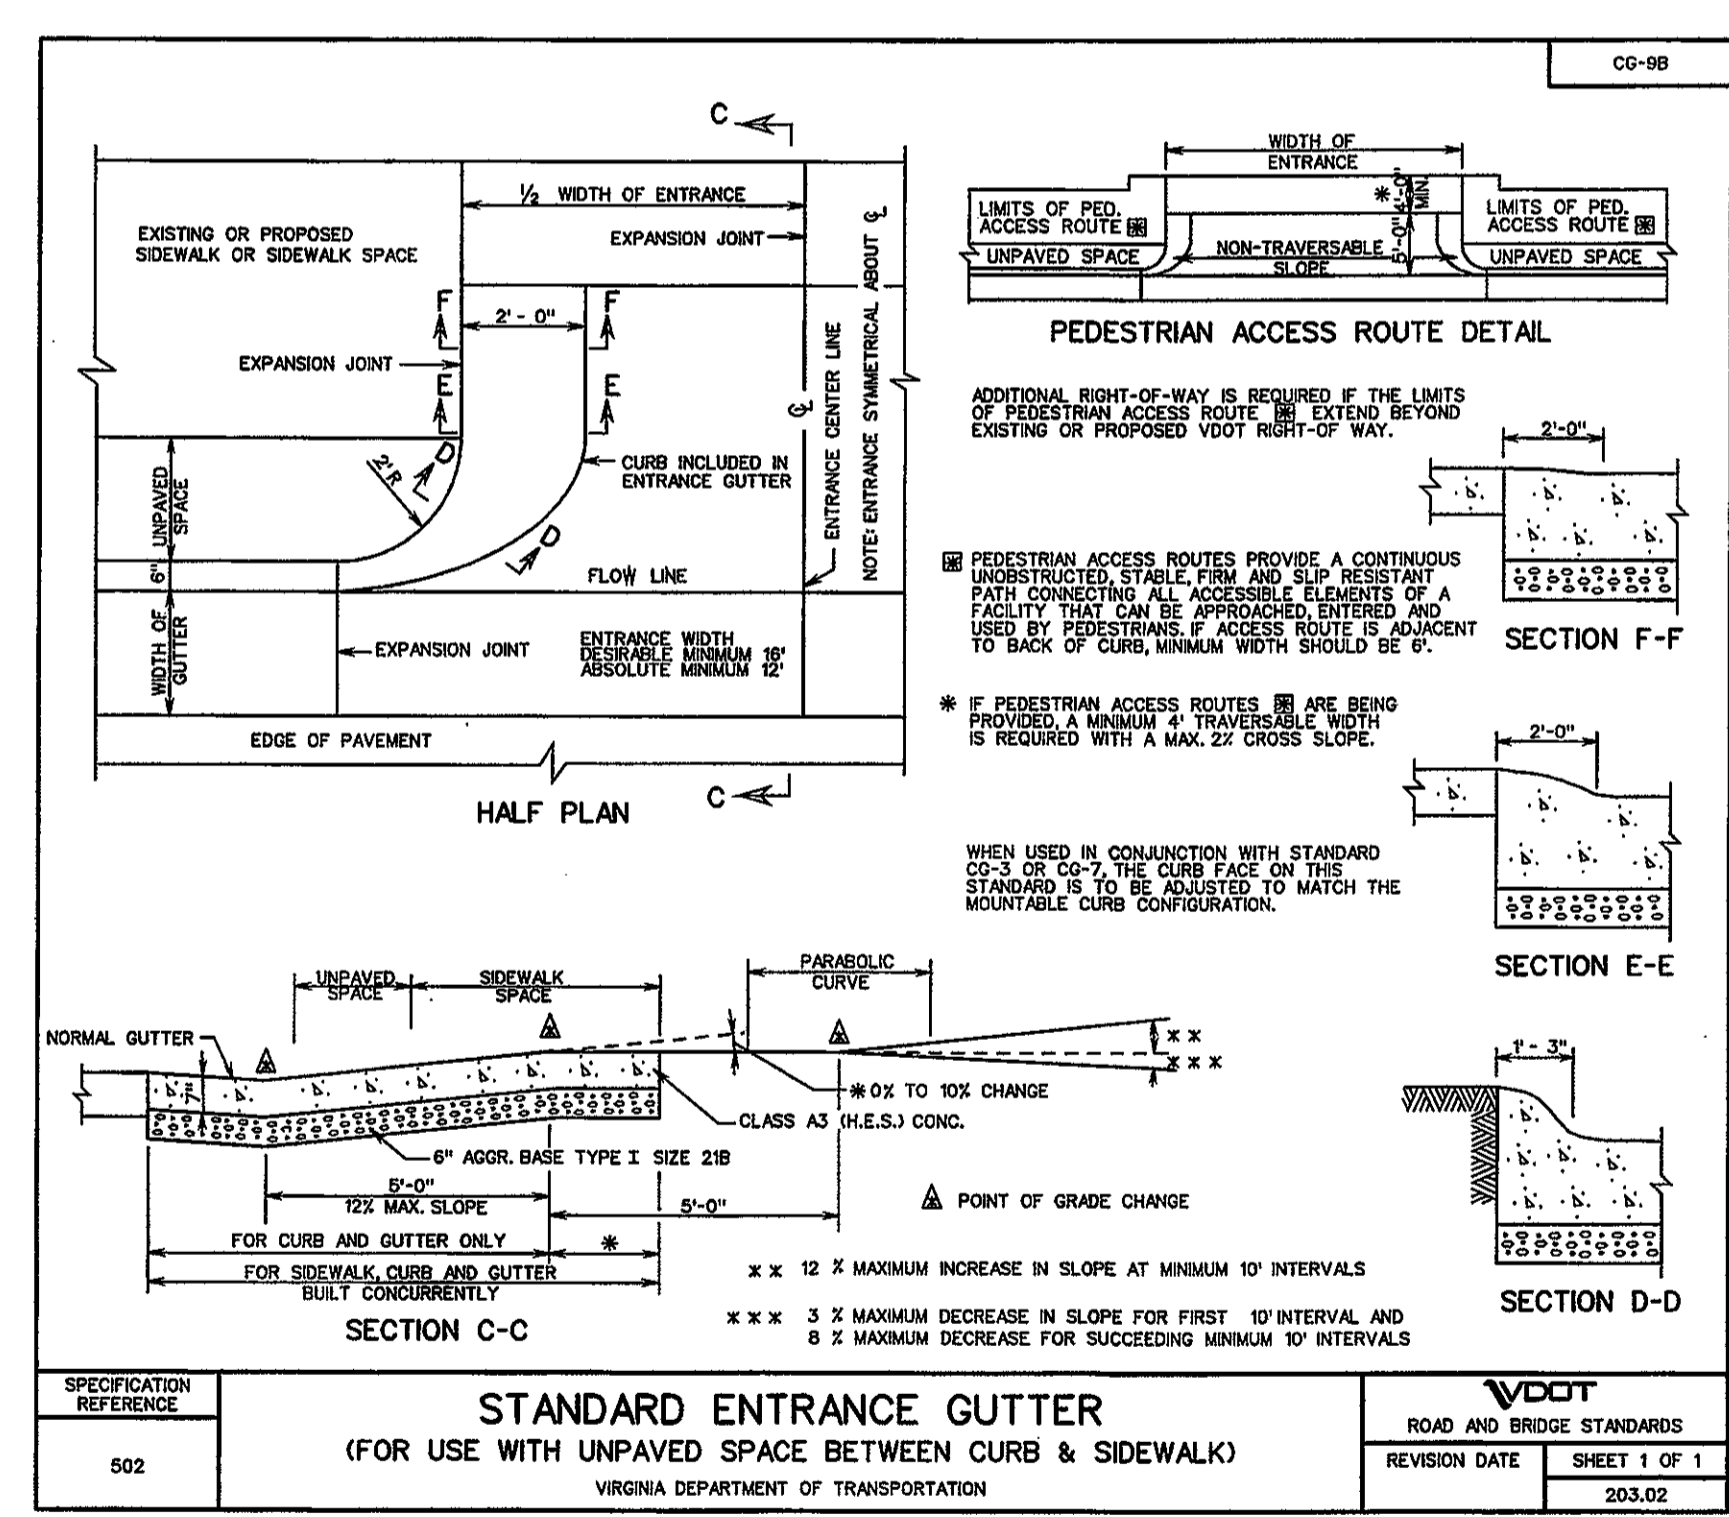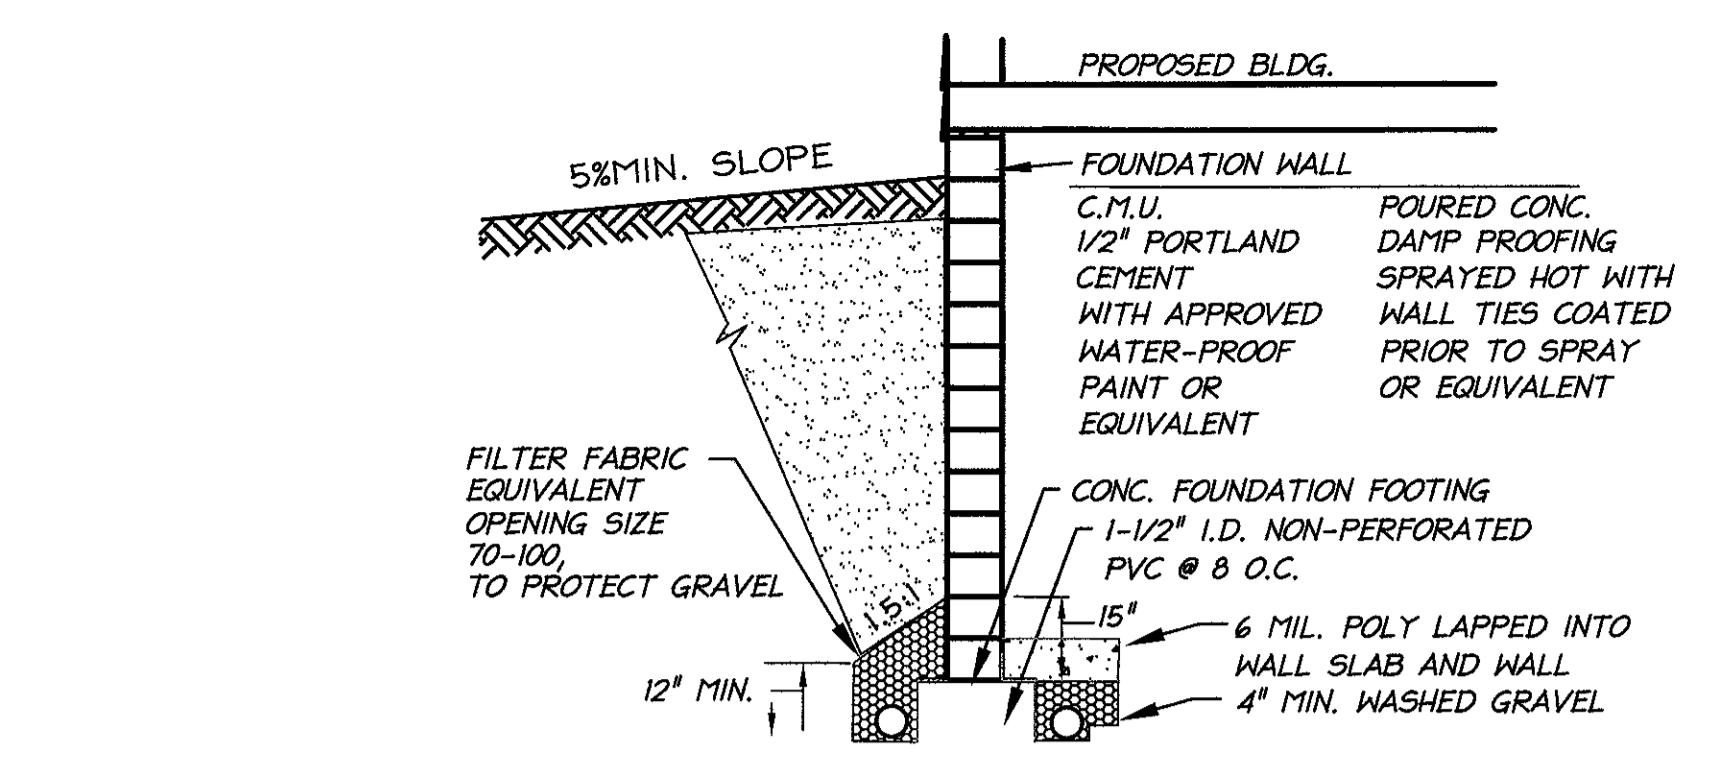

- NOTES:
- CONSTRUCTION JOINTS AT 10' ON CURB.
 - ALL CONCRETE SHALL BE CLASS A-3, AIR-ENTRAINED.
 - EXPANSION JOINTS IN HEADER CURB, CURB AND GUTTER TO BE 40' APART AND AT ALL POINTS AT THE P.C. & P.T. OF CURVES.
 - CONSTRUCTION JOINTS IN SIDEWALK TO BE 5' APART. EXPANSION JOINTS IN SIDEWALK TO BE 40' APART. IF SIDEWALK IS AT THE CURB, EXPANSION JOINTS TO MATCH JOINT IN CURB, ALSO EXPANSION JOINTS BETWEEN CURB AND SIDEWALK. DOWELS AND SLEEVES TO BE INSTALLED IN C&G JOINTS WHERE SUB-GRADE IS UNSTABLE.
 - EXPANSION JOINTS REQUIRED WHERE SIDEWALKS MEET DRIVEWAY APRONS.



AS-BUILT INFORMATION

- SANITARY SEWER
- EX. TOP=374.62
EX. INV.=364.88(OUT)
EX. INV.=364.94(IN)
 - EX. TOP=376.36
EX. INV.=367.02(OUT)
EX. INV.=367.13(IN SOUTH)
EX. INV.=367.18(IN C)
 - EX. TOP=388.02
EX. INV.=378.92(OUT)
EX. INV.=379.01(IN)

- LEGEND**
- IPF IRON PIPE FOUND
 - U UTILITY POLE
 - OH OVERHEAD UTILITY
 - SM SANITARY MANHOLE
 - WM WATER METER
 - WV WATER VALVE
 - FH FIRE HYDRANT
 - WF WOOD FENCE
 - GL APPROX. LOC. GAS LINE (YELLOW PAINT MARKS)

CURVE DATA

No.	RADIUS	DELTA	ARC	TANGENT	CHORD	BEARING
1	25.00'	90°07'10"	39.32'	25.05'	35.39'	S41°43'05\"/>

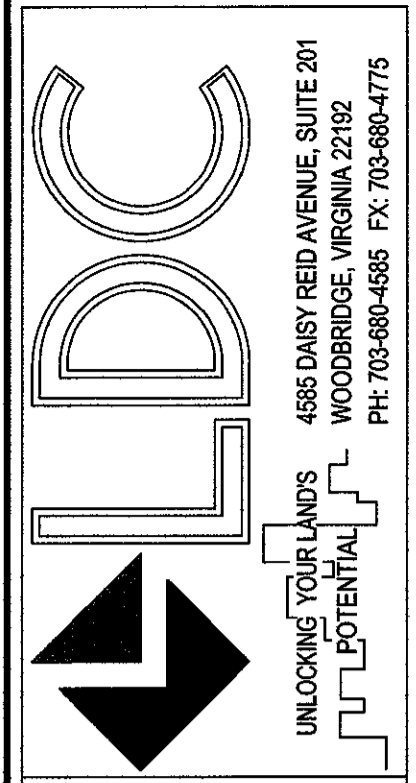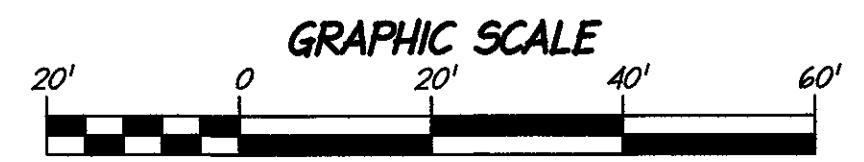

GRADING PLAN

SECTION ONE
VIENNA WOODS
 DEED BOOK 857 PAGE 483
 HUNTER MILL DISTRICT
 TOWN OF VIENNA
 FAIRFAX COUNTY, VIRGINIA

DATE	DESIGN	NO.	DESCRIPTION	REVIEW	BY	APPROVED	DATE

I HEREBY CERTIFY THAT OTHER THAN THE REVISIONS SHOWN HEREON, NO OTHER CHANGES HAVE BEEN MADE.

SCALE: N/A

SHEET 2 OF 4

DATE: JUNE, 2013
 DRAFT: KMA
 CHECK: GSD
 FILE NUMBER: 13121-1-0